

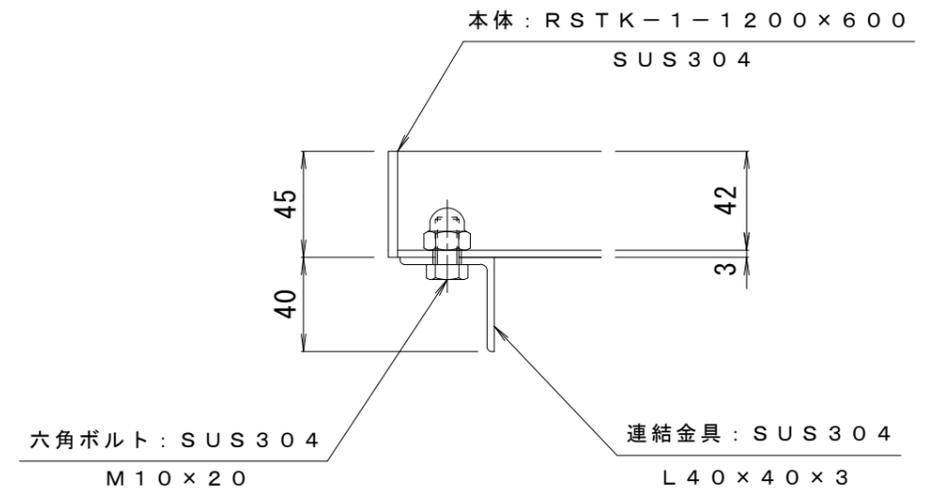



平面詳細図 S = 1 : 10

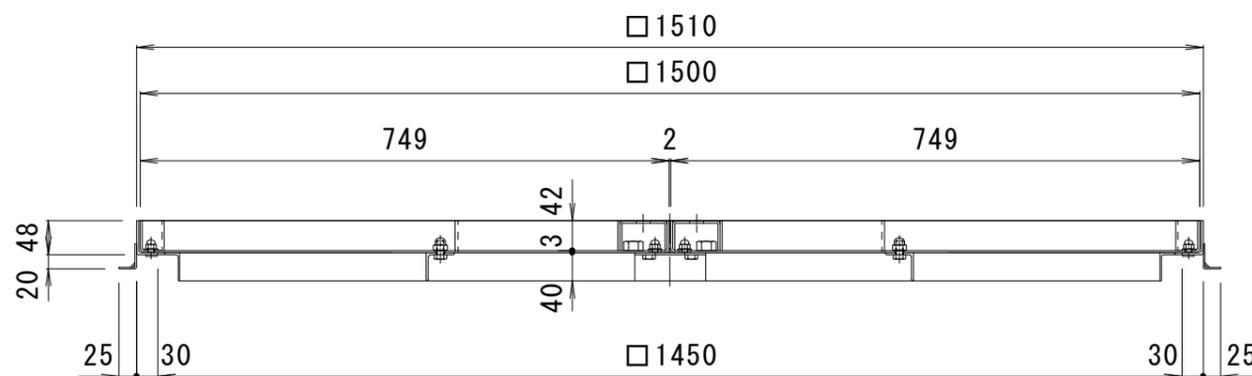

A-A断面 S = 1 : 3

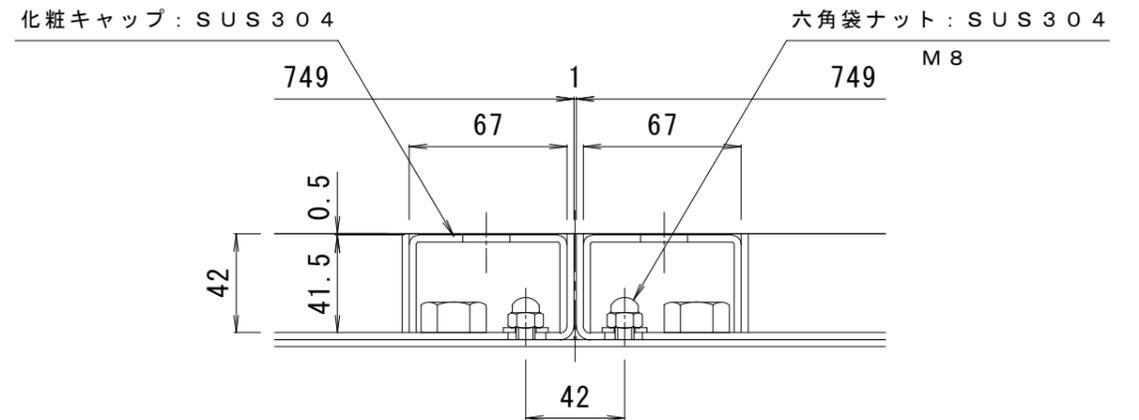

B部詳細 S = 1 : 3

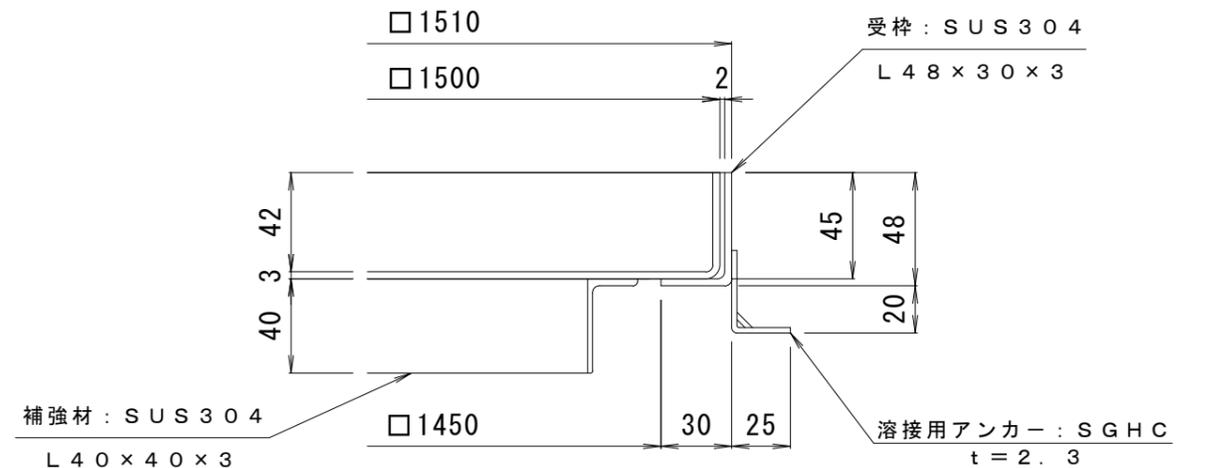

断面詳細図 S = 1 : 3

訂 正	年・月・日	内 容	製 図	検 図	工事名称	製 図	検 図	作 成 年 月 日	カネソウ株式会社 3RS10665
					図面名称 ステンレス製角型充填タイプ植樹柵グリエ RSTK-1-1500x600	真鍋	博幸	縮尺 1:10, 1:3	